
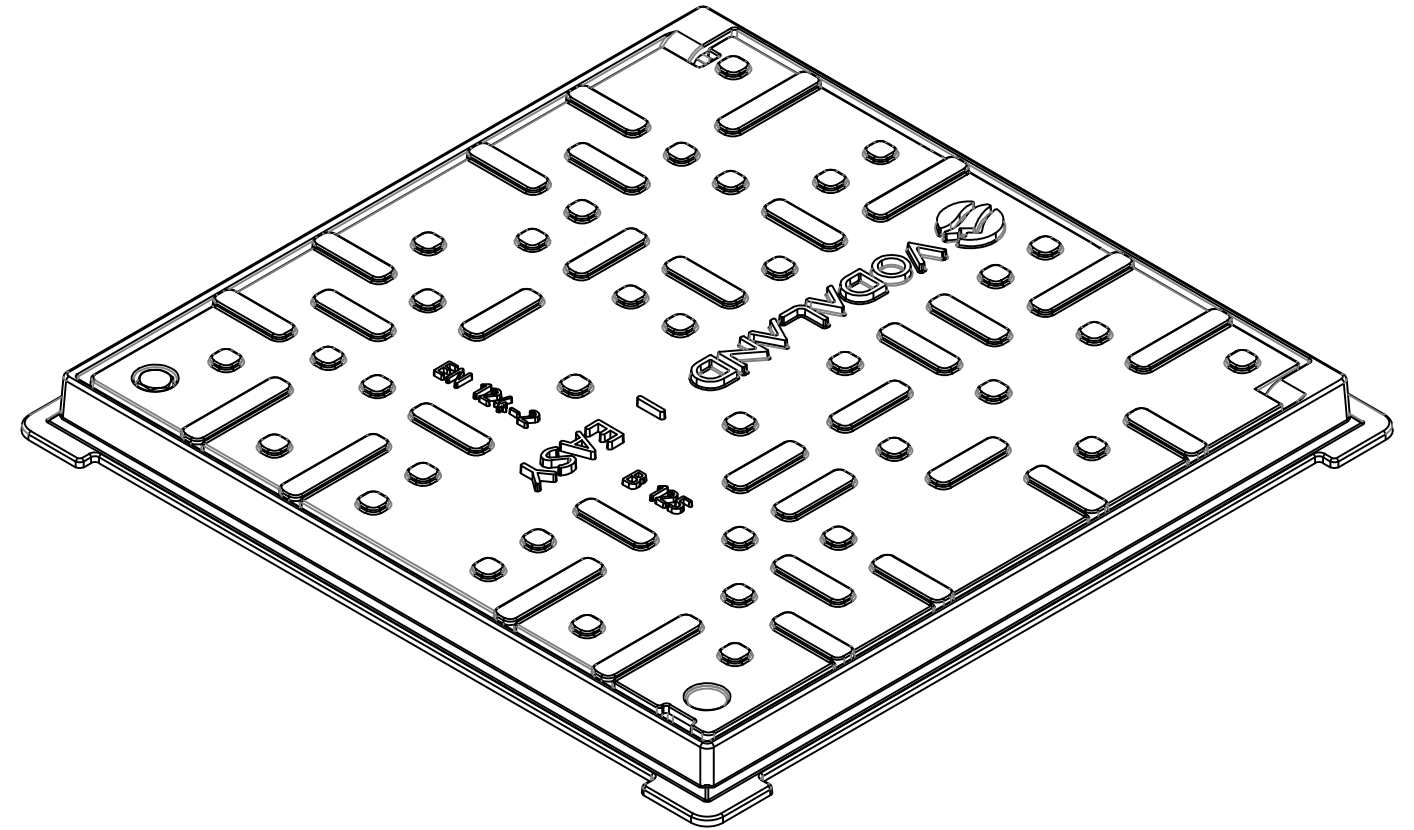
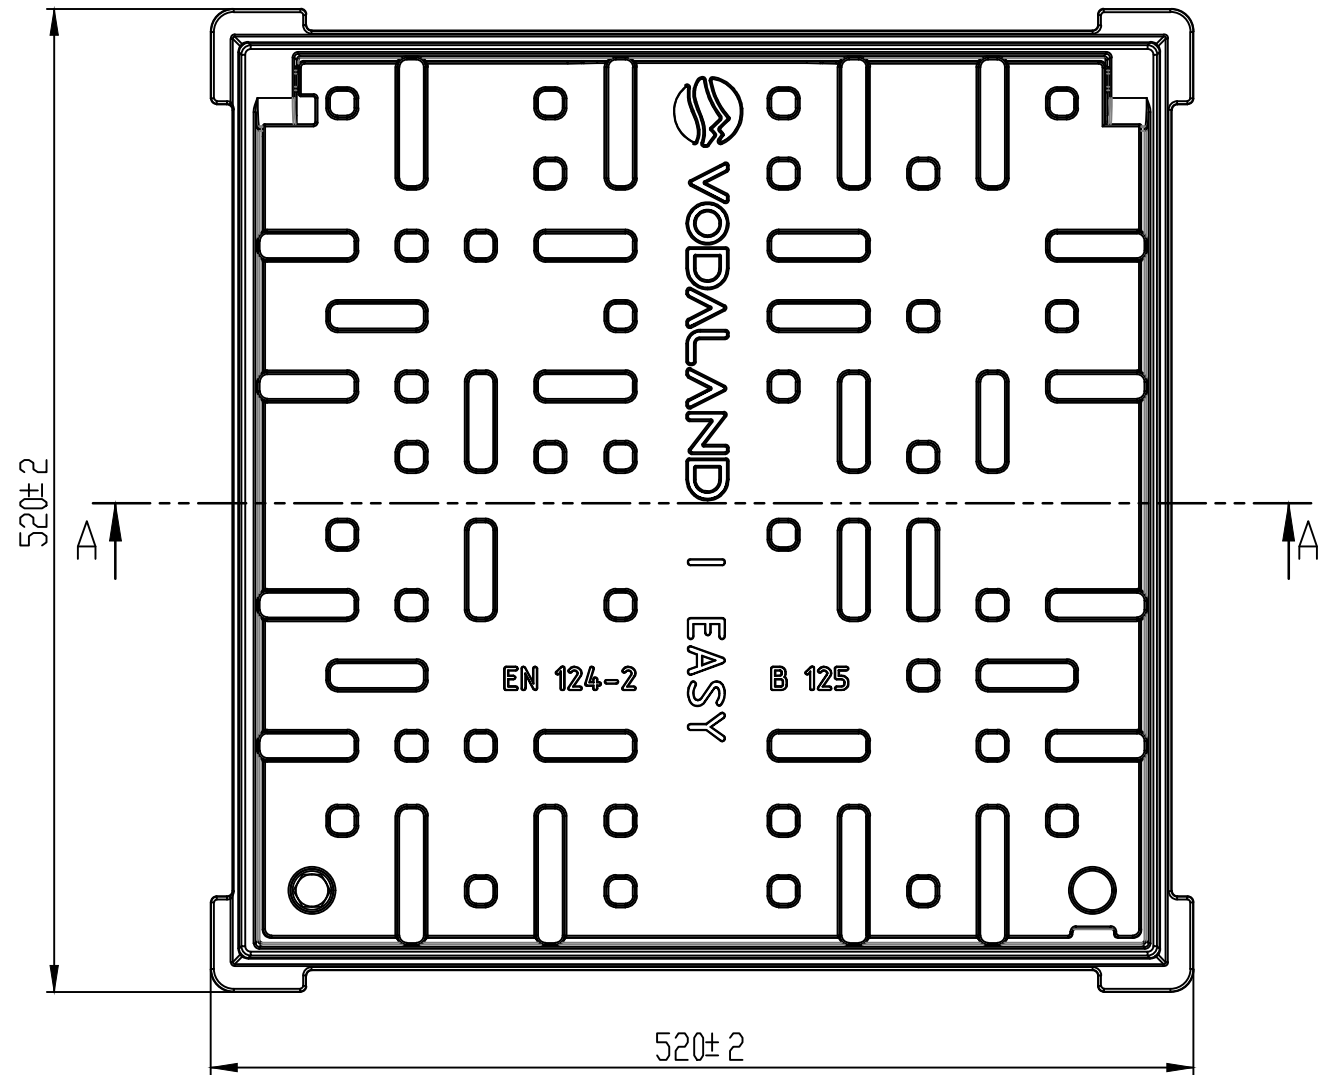


35456/4-3

A-A
1:4

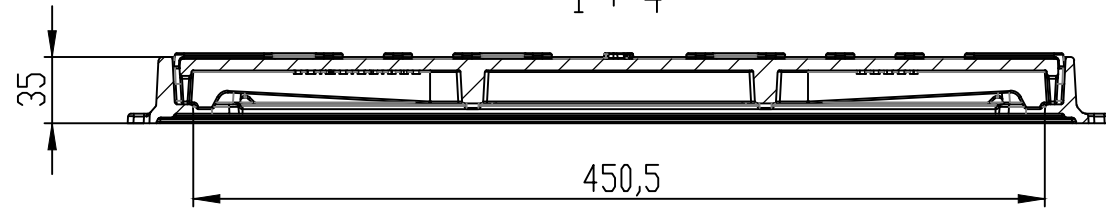

1. Suprafata acoperita cu bitum, vopsea neagra mata cu caracteristici anticorozive
2. Toleranta-EN 8062/Greutate +/-3%

					Capac FONTA URBAN patrat cu rama 5 <small>Art. 35456/4-3</small>	
					520x520 Hext.37 PL.450x450	
					Clasa de sarcina B125	
					Greutate [kg]	Scara
					18.1	1:5
					Pagina 1	Pagini 1
					MATERIAL	
					Fonta	