



Technical liquid's Tank TT-100 (S 1:40)

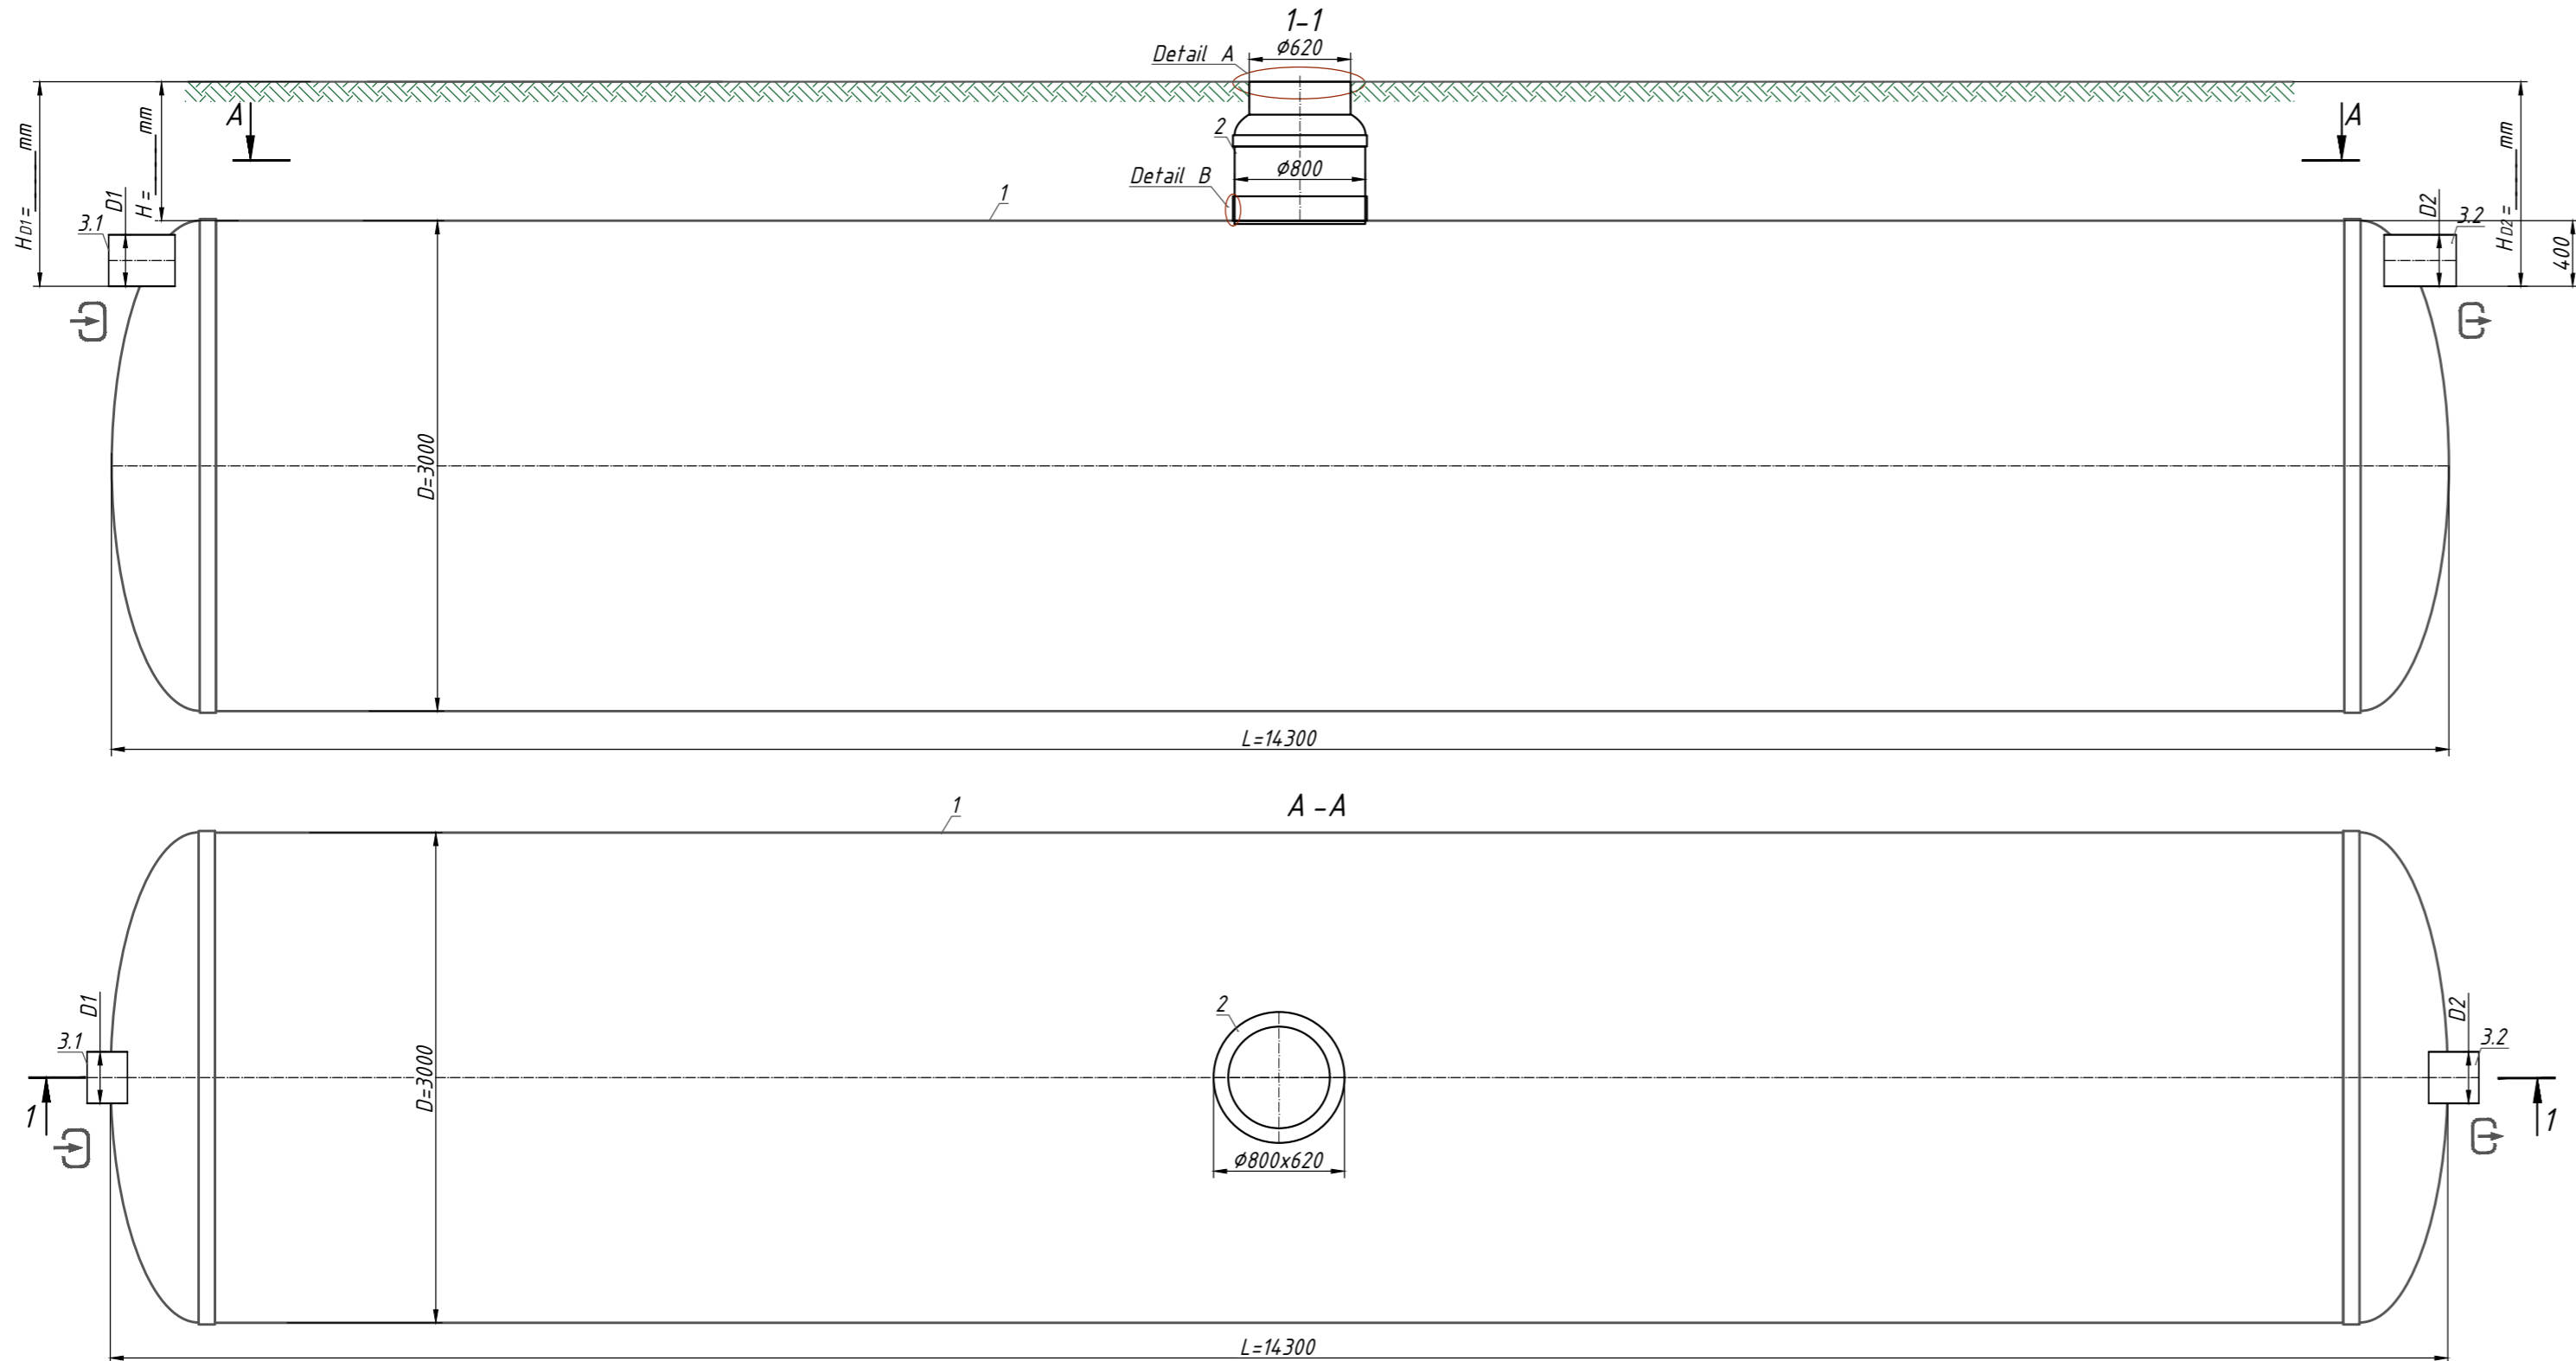

Note:  
 \*H-depth of the inlet connection, mm (in standard equipment H up to 2000 mm). H take a multiple of 50mm.  
 When filling the manhole A.1-the overall height of the product is less than 200mm; A.2-the total height of the product is bigger than 100mm.  
 \*\*The product is shipped according to Standard Equipment(Tabl.1), unless otherwise specified in the Additional (Tabl.2). The full configuration of the product is agreed with the manager.  
 \*\*\*The manufacturer has the right to make constructive and pattern changes that do not worsen the characteristics of the product as a whole  
 Permissible deviation during production of products is 1-3%.

Additional Information: \_\_\_\_\_  
 \_\_\_\_\_  
 \_\_\_\_\_

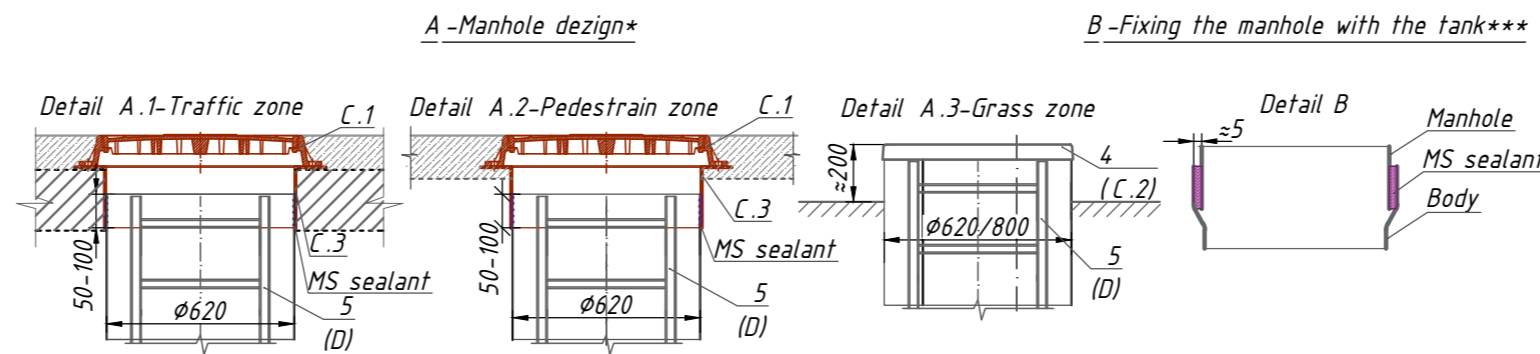

Specification of materials and equipment. Standard equipment \*\* (Tabl.1)

Pos.	Identification	Name	Q-ty	Mass pc. kg	Note
1	Vodaland	Technical liquid's Tank Vodaland Tank Technical-100, volume 100m <sup>3</sup> , horizontal, fiberglass, D=3000 mm L=14300 mm	1		compl.
2		Inspection manhole Ø800x620	1		compl.
3.1,3.2	D1-Inlet pipe D2-Outlet pipe	Pipe PVC SN4 Ø 315	2		compl.

\*\*The product is shipped according to Standard Equipment(Tabl.1), unless otherwise specified in the Additional (Tabl.2)

Additional equipment (Tabl.2)

Pos.	Identification	Name	Note
A, B	D1-Inlet pipe/D2-Outlet pipe:	☞ ☜	
	Pipework connection: D1, D2:	Socket end	<input type="checkbox"/>
		Smooth end	<input type="checkbox"/>
		An.:	<input type="checkbox"/>
	Diameter D pipes D1,D2:	Ø90	<input type="checkbox"/>
		Ø160	<input type="checkbox"/>
		An.:	<input type="checkbox"/>
C	Manhole design (see A.1, A.2)		
	C.1 Cover:	Garden plastic	<input type="checkbox"/>
		Load class A15	<input type="checkbox"/>
		Load class C250	<input type="checkbox"/>
		Load class D400	<input type="checkbox"/>
	C.2	Fiberglass cover Ø620	<input type="checkbox"/>
	C.3 Fiberglass adaptor plate	Ø620, h=200MM	<input type="checkbox"/>
		None	<input type="checkbox"/>
		An.:	<input type="checkbox"/>
D	D.Universal ladder	Aluminum	<input type="checkbox"/>
		s/s	<input type="checkbox"/>
E	E.Fastening	Belt fastening	<input type="checkbox"/>
F	F.Ventilation	Vent.pipe PVC SN4 Ø110 with fungus	<input type="checkbox"/>
G	G.Additional equipment	An.:	<input type="checkbox"/>

Rev.	Q-ty	Sh.	Nºdoc.	Sign.	Date	Stage	Sheet	Sheets
Technical liquid's Tank TT-100								